




Ground Floor - Finishes
SCALE 1:100

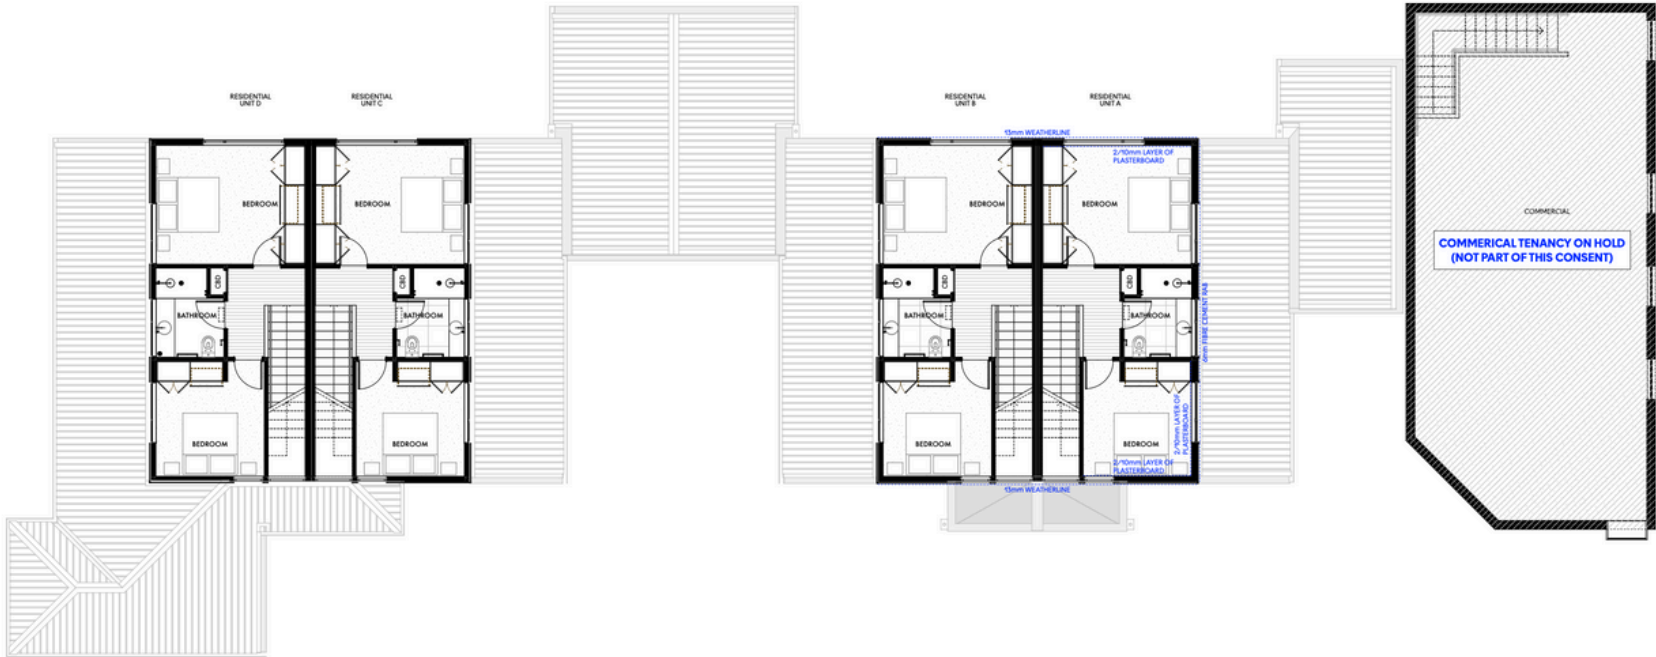

First Floor - Finishes
SCALE 1:100